


Artikel nr. : BSB212CUFEØ12

BV BETONINDUSTRIE
Elshout

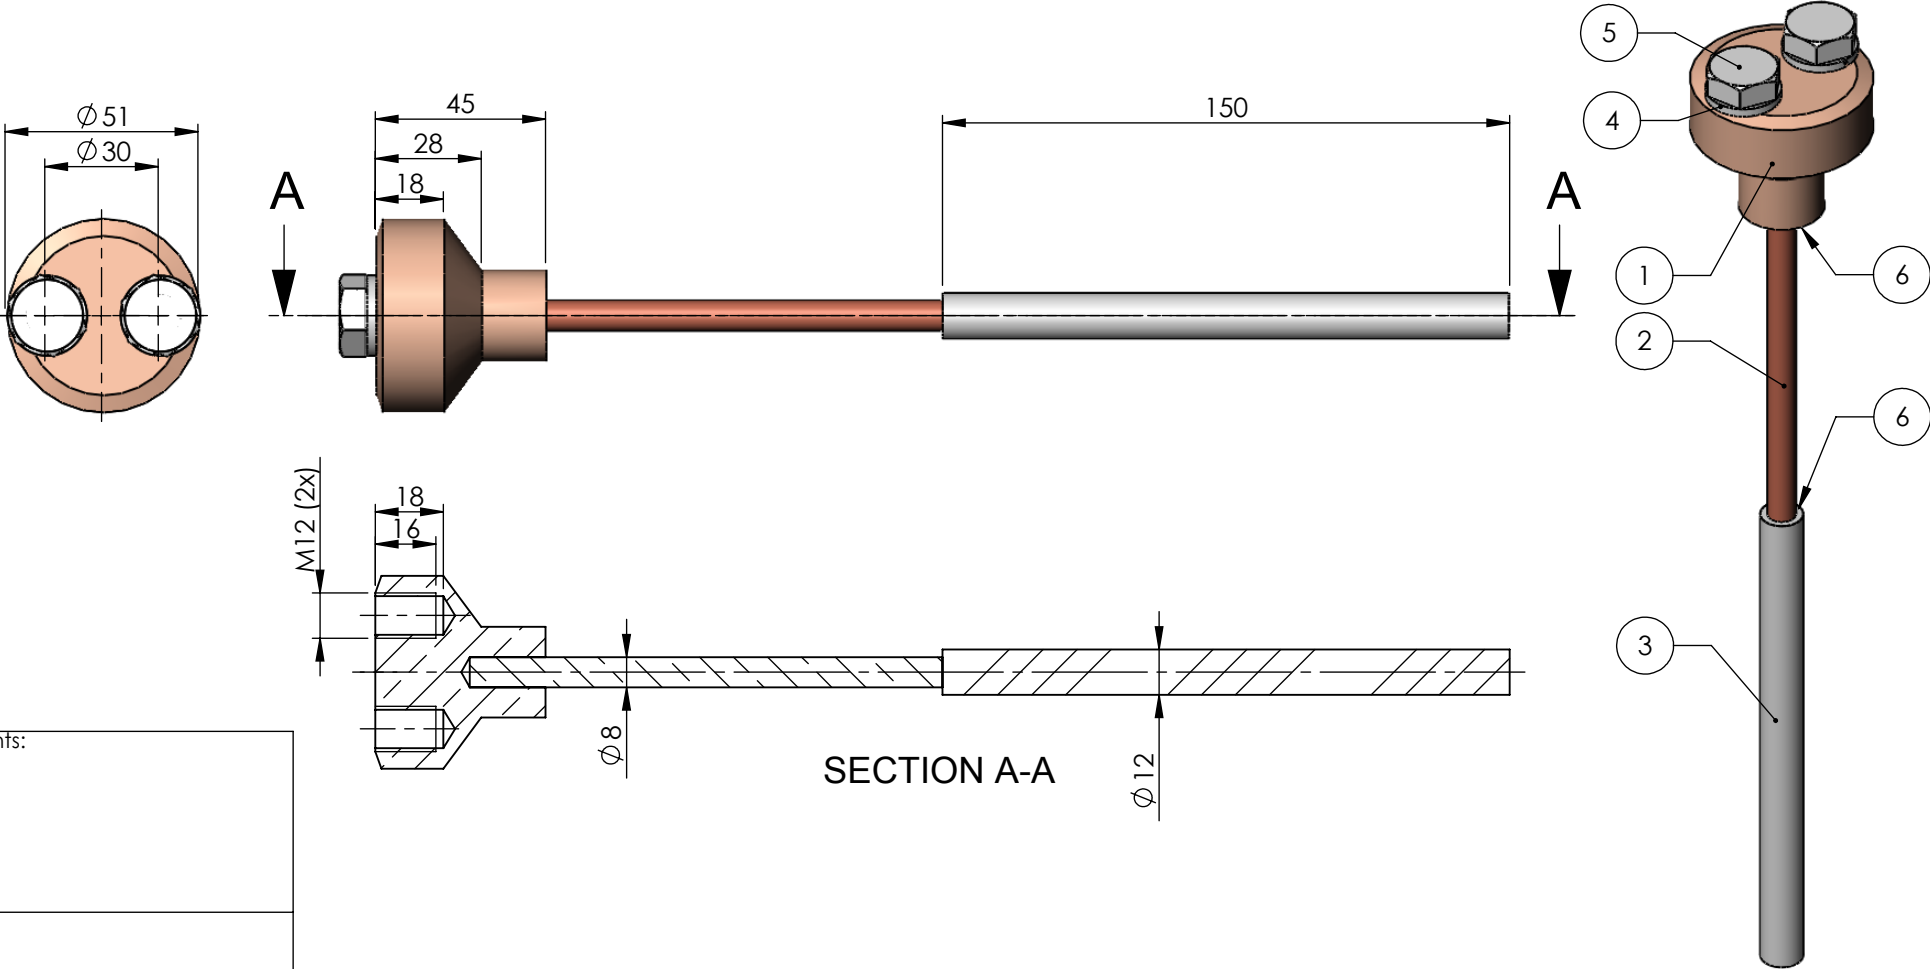

Comments:

Stamps:

Beschrijving:

Aardplaat 2x M12 VZV CU 50mm² & Fe Ø12mm

A	First Issue	6-3-2013	
Rev.	DESCRIPTION	DATE	APPROVED
REVISIONS			

6	-	HARDSOLDEER	ZILVER
5	2	DIN 933 - M12x16	RVS A2
4	2	M12 Ring	RVS A2
3	1	BSB212CUFEØ12-03	Staal
2	1	BSB212CUFEØ12-02	Koper 50²
1	1	BSB212CUFEØ12-01	Brons RG7
NR.	QTY.	PART NUMBER	Material