


Artikel nr. : BSB12CUFEØ14

BV BETONINDUSTRIE
Elshout

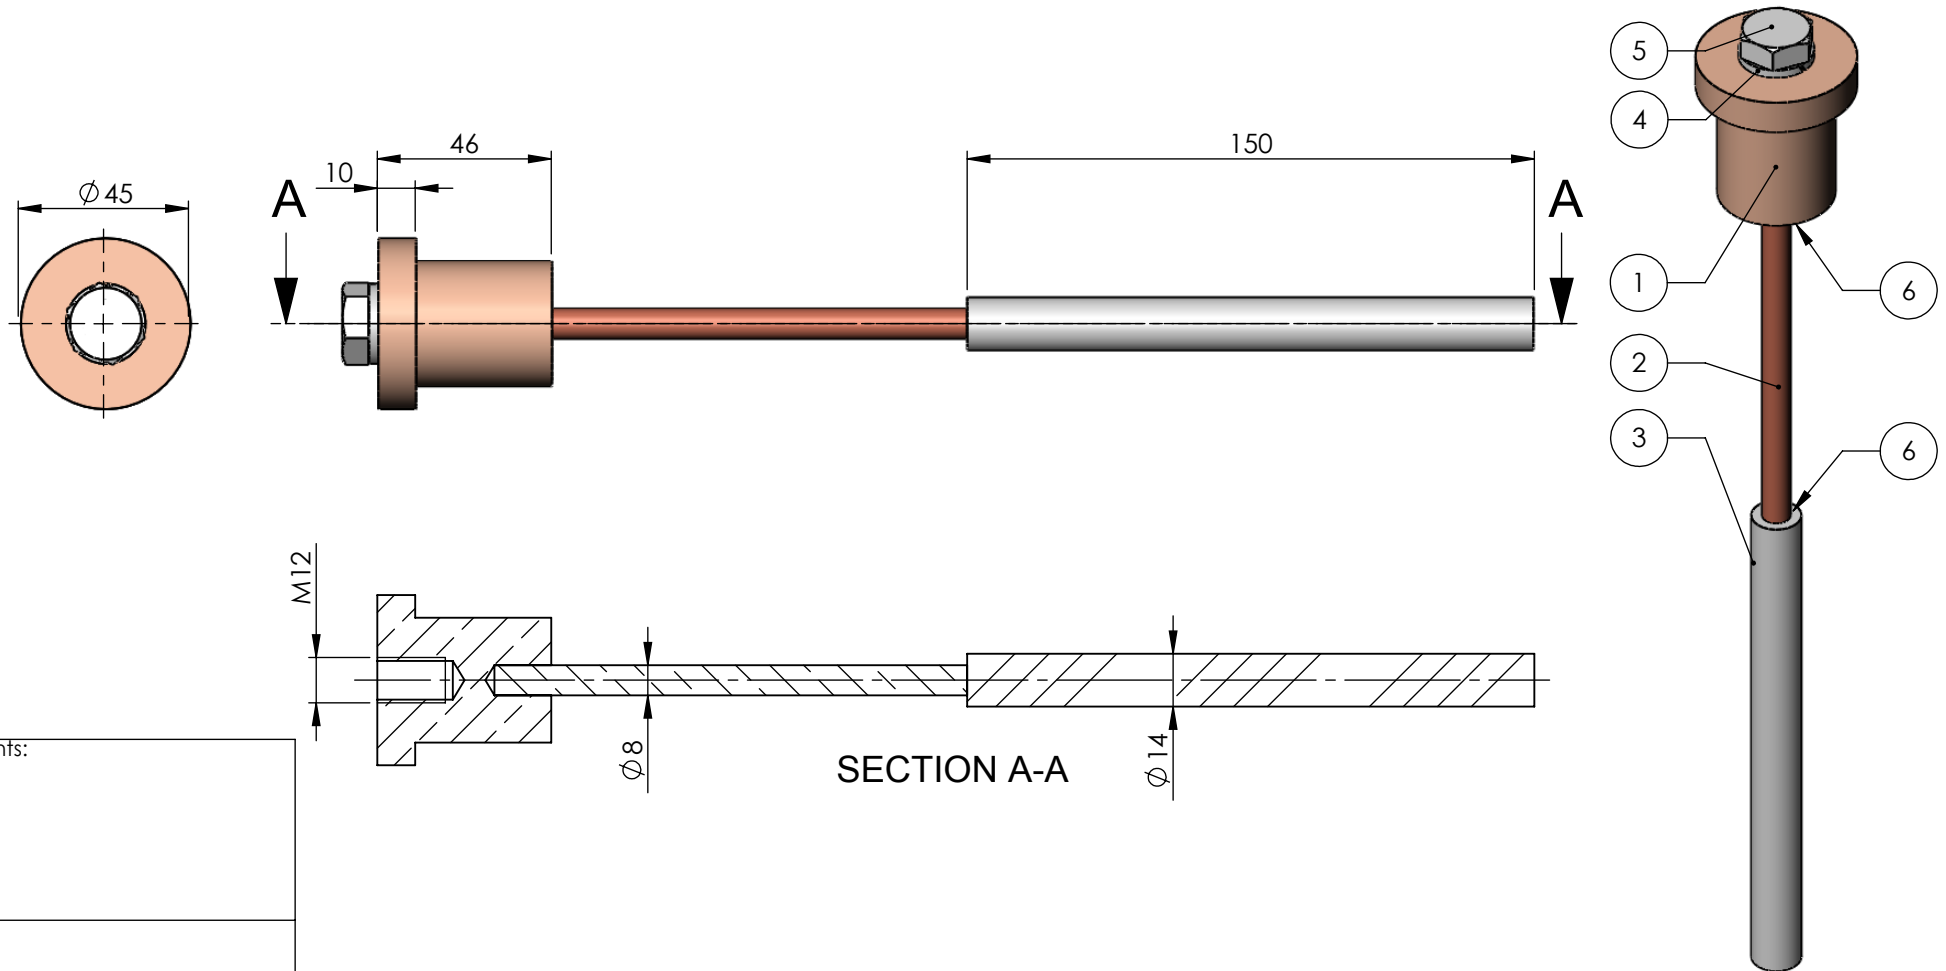

Comments:

Stamps:

Beschrijving:

Aardplaat 1x M12 VZV CU 50mm² & Fe Ø14mm

Rev.	DESCRIPTION	DATE	APPROVED	NR.	QTY.	PART NUMBER	Material
A	First Issue	6-3-2013		6	-	HARDSOLDEER	ZILVER
				5	1	DIN 933 - M12x16	RVS A2
				4	1	M12 Ring	RVS A2
				3	1	BSB12CUFEØ14-03	Staal
				2	1	BSB12CUFEØ14-02	Koper 50 ²
				1	1	BSB12CUFEØ14-01	Brons RG7