


Artikel nr. : BSB12CU70

BV BETONINDUSTRIE
Elshout

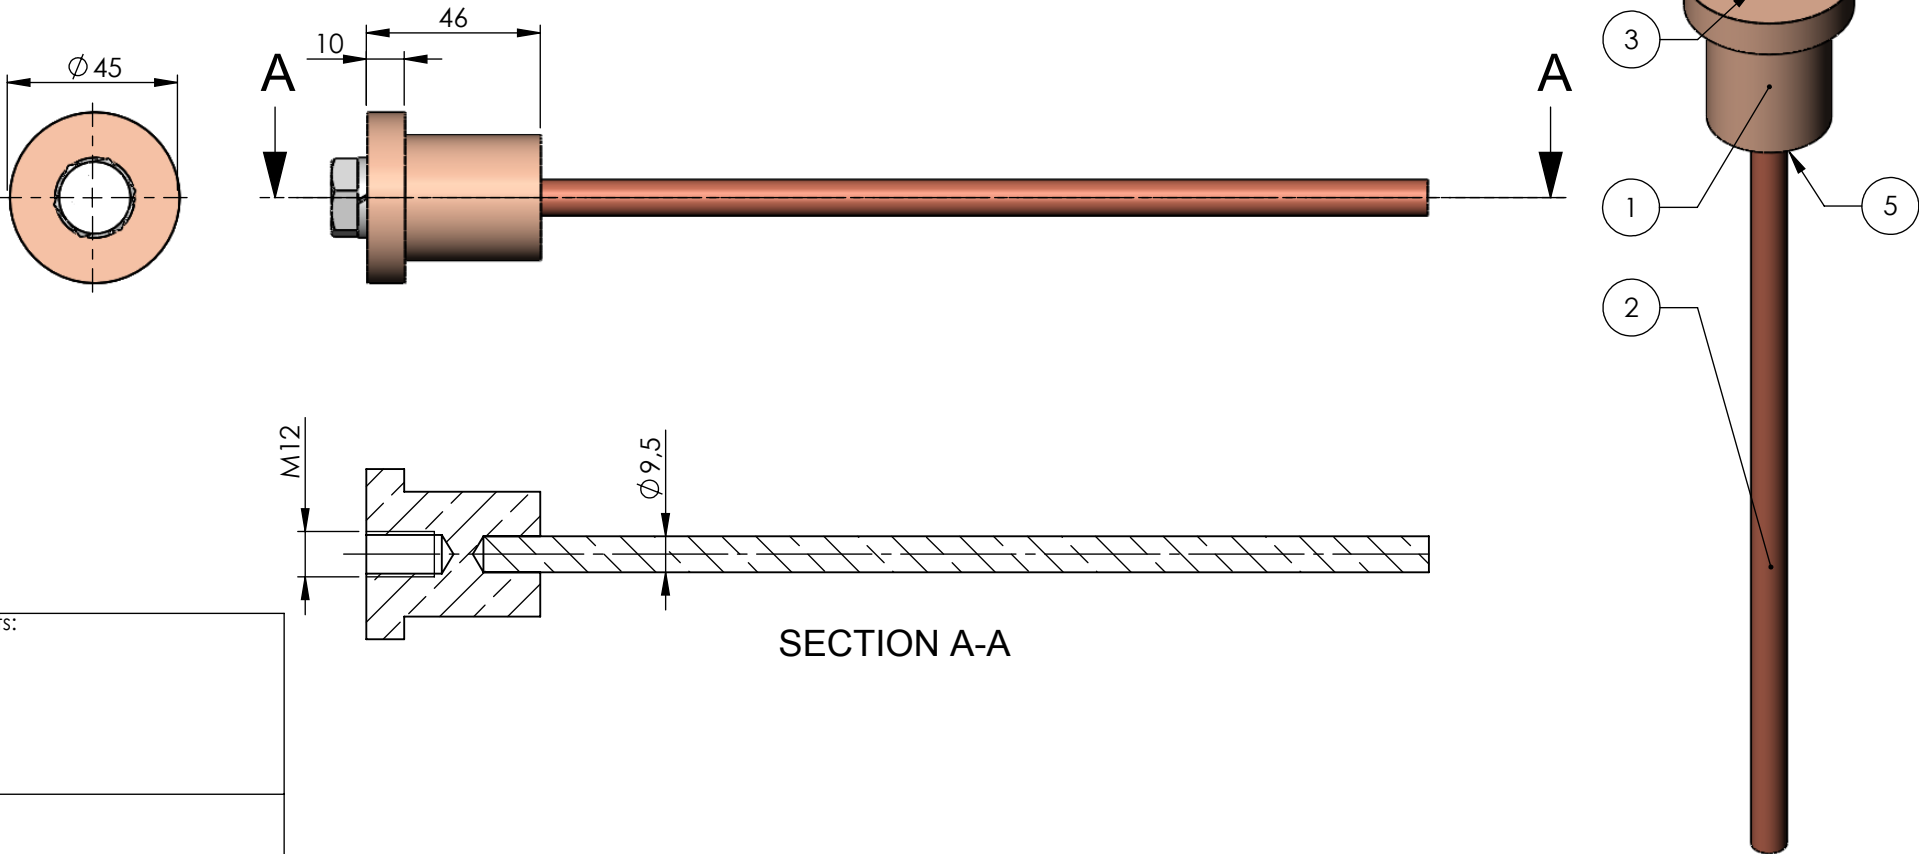

SECTION A-A

Comments:

Stamps:

Beschrijving:
Aardplaat 1x M12 VZV CU 70mm²

5	-	HARDSOLDEER	ZILVER
4	1	DIN 933 - M12x16	RVS A2
3	1	M12 Ring	RVS A2
2	1	BSB12CU70-02	Koper 70 ²
1	1	BSB12CU70-01	Brons RG7
REVISIONS			
NR.	QTY.	PART NUMBER	Material