


Artikel nr. : BSB12FEØ12

BV BETONINDUSTRIE
Elshout

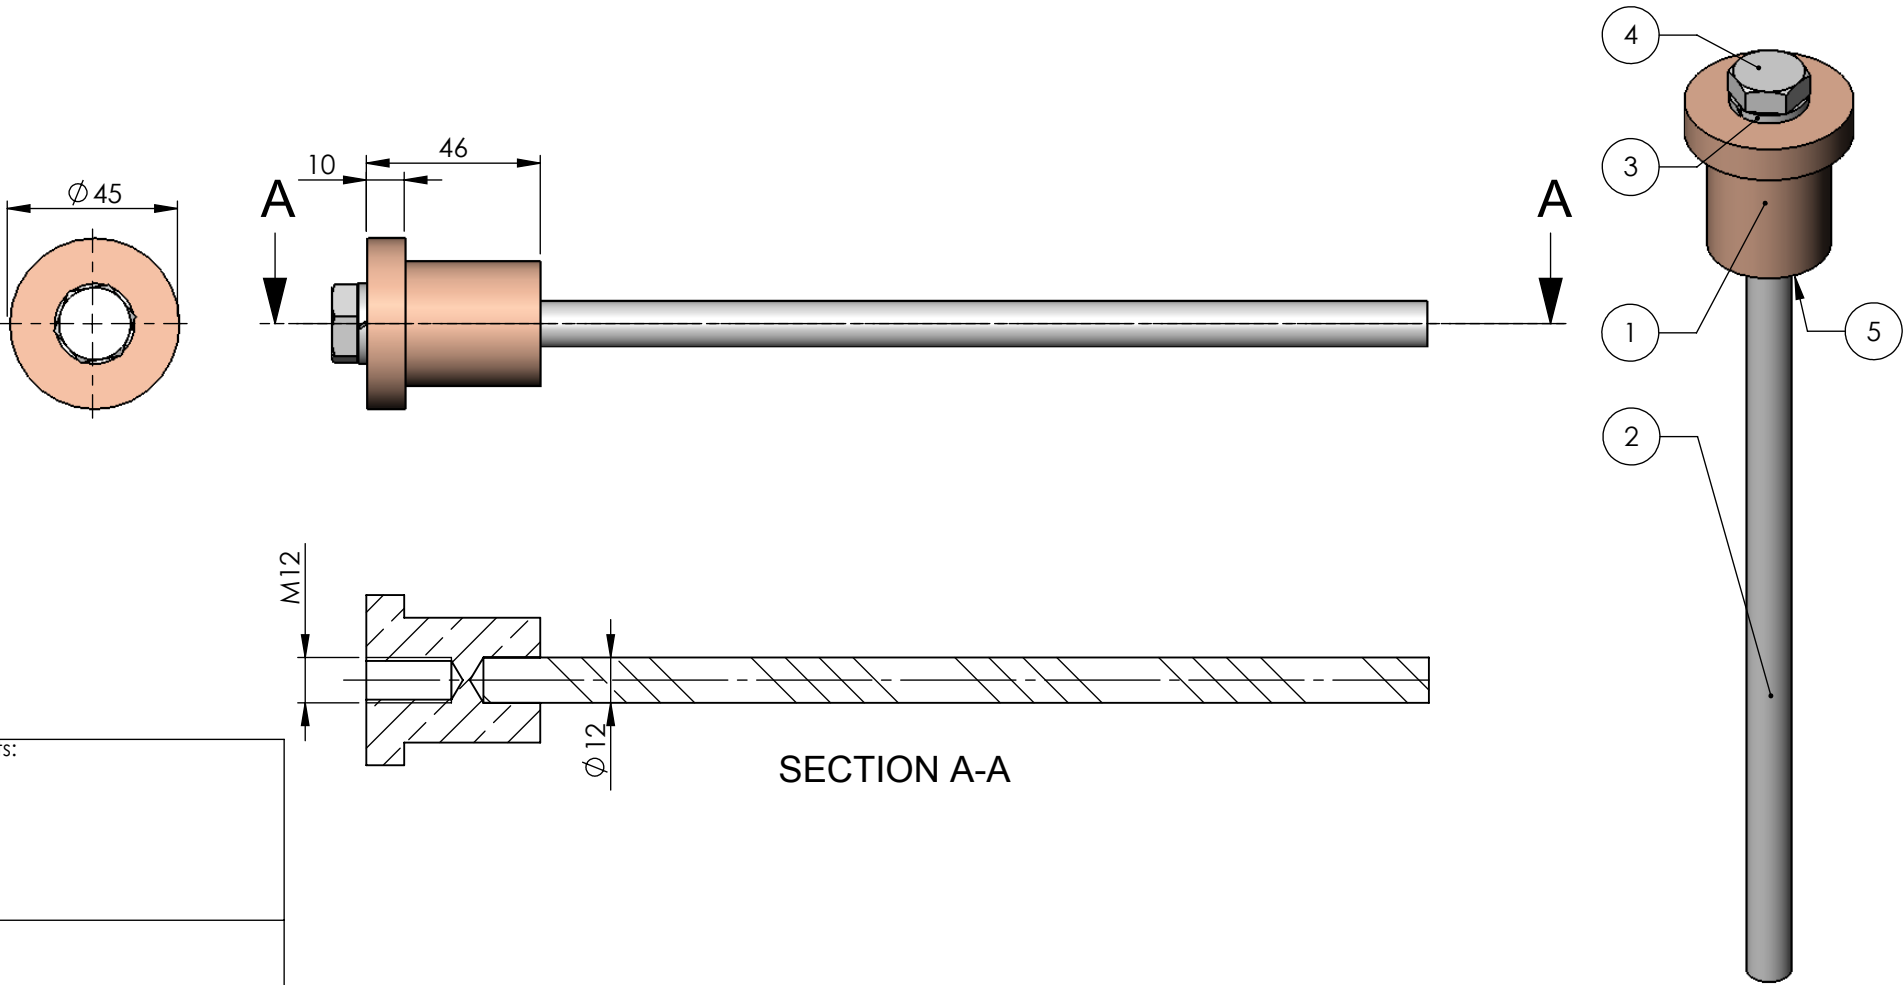

Comments:

Stamps:

Beschrijving:

Aardplaat 1x M12 VZV FE Ø12

5	-	HARDSOLDEER	ZILVER
4	1	DIN 933 - M12x16	RVS A2
3	1	M12 Ring	RVS A2
2	1	BSB12FEØ12-02	Staal
1	1	BSB12FEØ12-01	Brons RG7
REVISIONS			
NR.	QTY.	PART NUMBER	Material